


**06 - Roof Plan**  
1 : 100

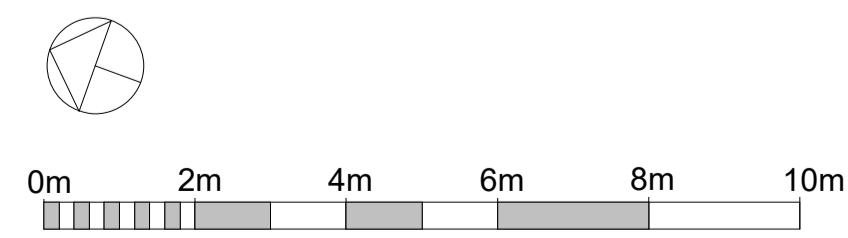

VISUAL SCALE 1:100 @ A1

Rev	Date	Check	Description
-	-	Holder	FIRST ISSUE

**HolderMathias**architects

T +44 (0) 20 7287 0735  
www.holdermathias.com  
London Cardiff Munich

Project  
Milford Marina Phase 1  
Milford Haven, Pembrokeshire  
Milford Waterfront

Title  
**Roof Plan**

Status  
**Planning**

Job No <b>4204</b>	Sheet No <b>A-00-07</b>	Revision
-----------------------	----------------------------	----------

ISO 14001 : 2004 ISO 9001 : 2000 RIBA Chartered Practice  
Please consider the environment before printing this document.  
Refer to dimensions where provided - do not scale from this drawing

DRAFT