




1 Existing East Elevation
1200 1:100

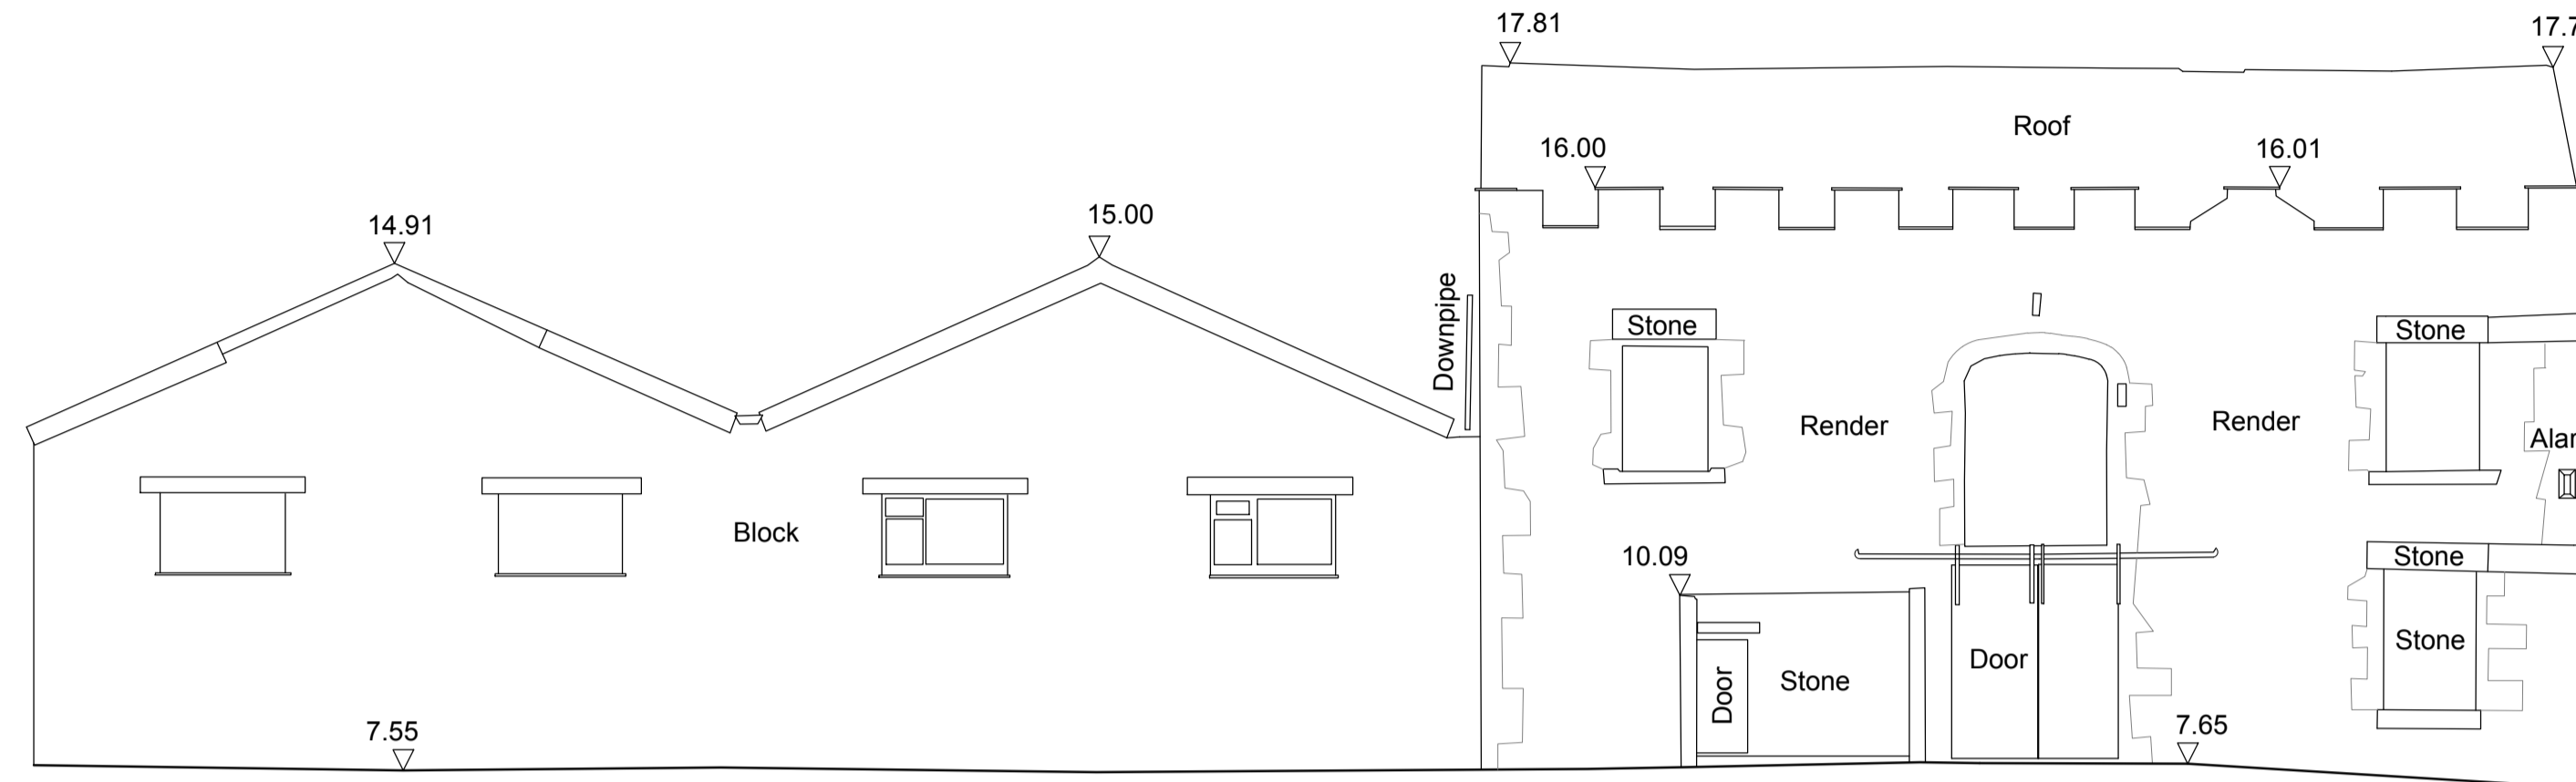

2 Existing North Elevation
1200 1:100

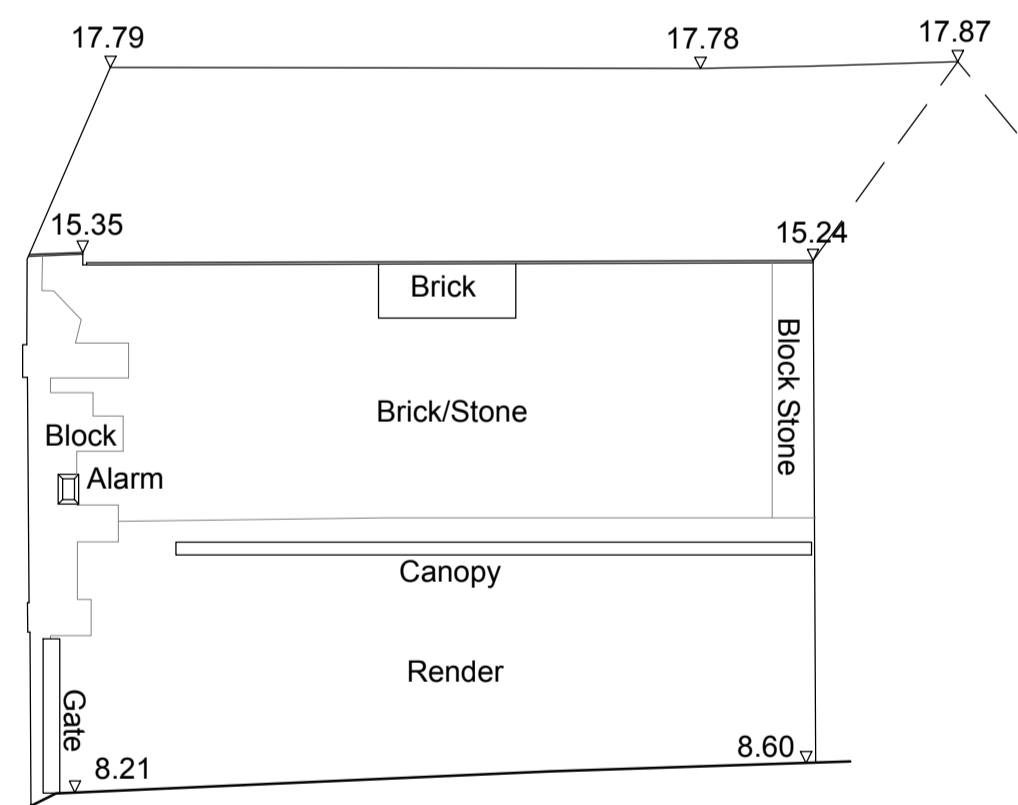


3 Existing South Elevation
1200 1:100

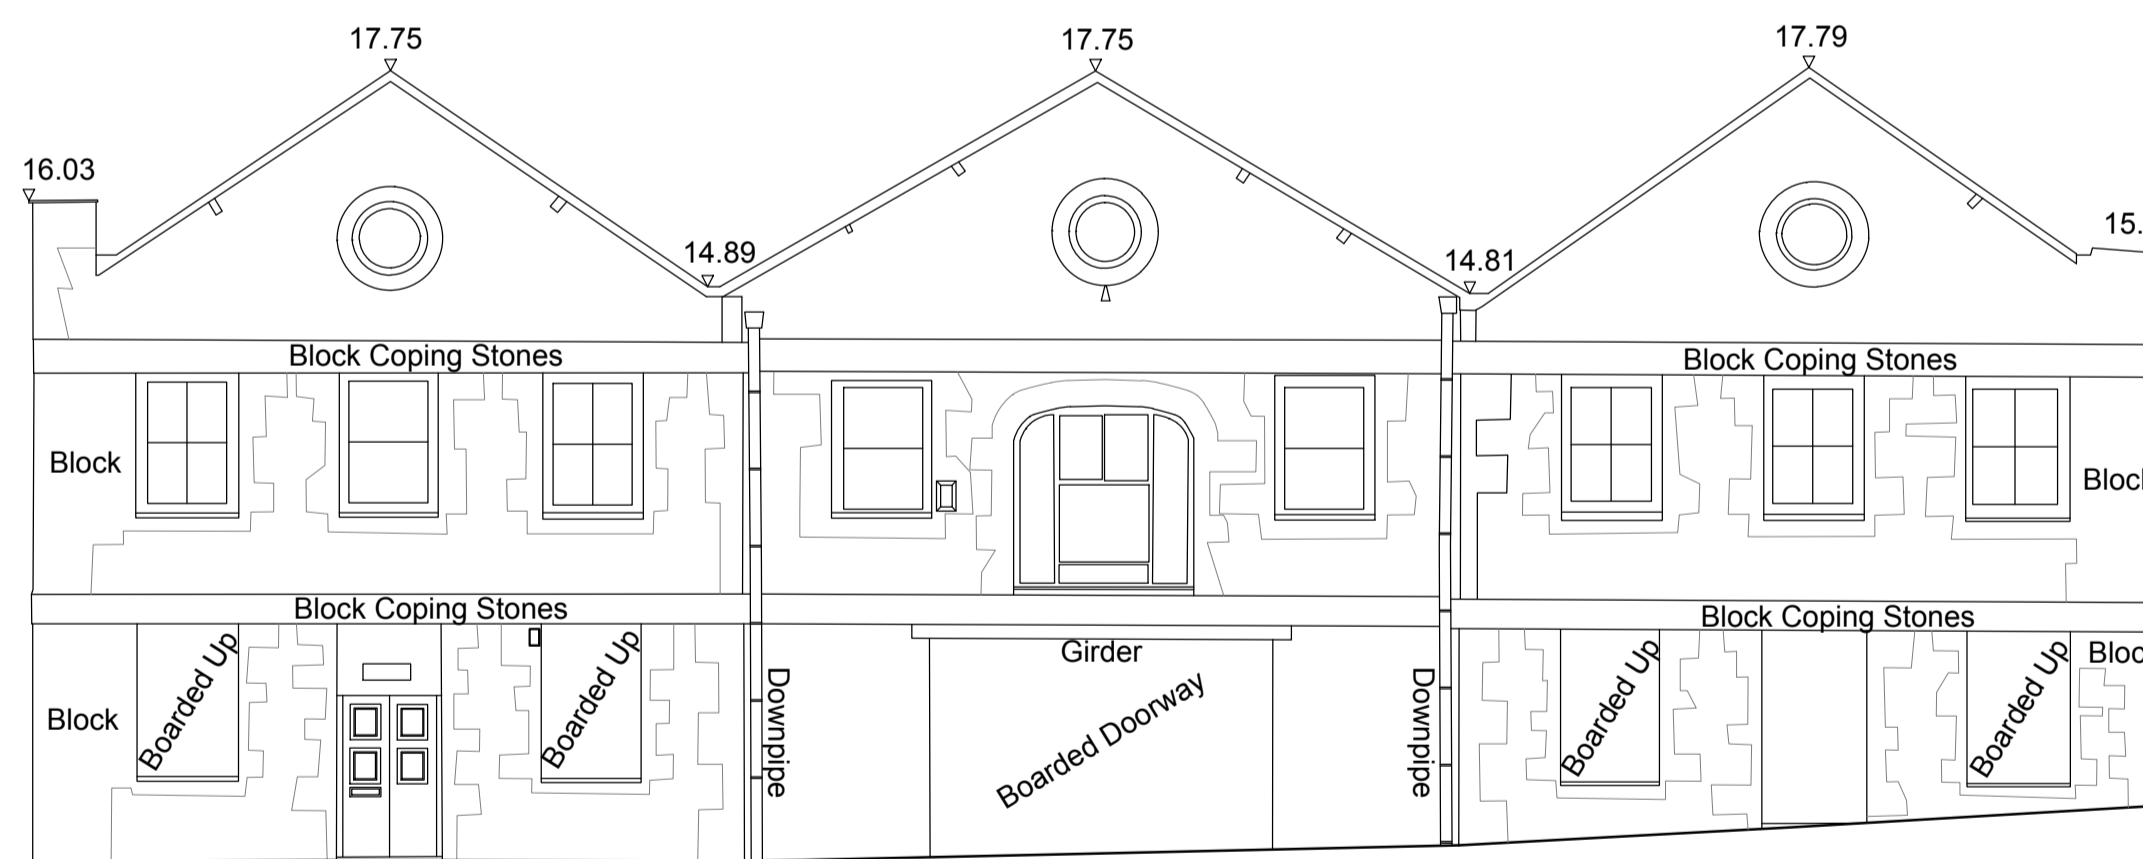

4 Existing West Elevation
1200 1:100

Notes:
Drawings are based on survey data and may not accurately represent what is physically present.
Do not scale from this drawing. All dimensions are to be verified on site before proceeding with the work.
All dimensions are in millimeters unless noted otherwise.
Purcell shall be notified in writing of any discrepancies.

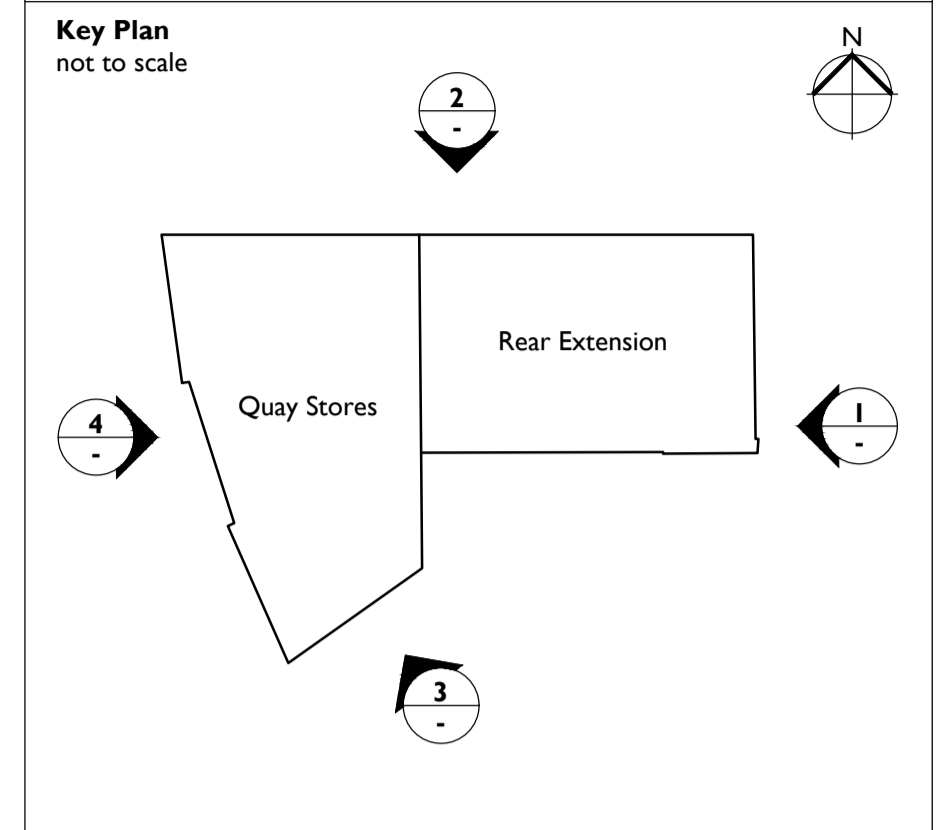

PRELIMINARY

239620-PUR-00-00-DR-A-1200

ISSUE	DATE	DRAWN	CHECKED	DESCRIPTION
Current	08-11-19	DC		
CLIENT	Port of Milford Haven			
PROJECT	Milford Haven Quay Stores Development			
TITLE	Quay Stores Elevations Existing			
SIZE & SCALE	A1L 1:100			
STATUS	S0 - Work In Progress			

JOB NUMBER 239620
NUMBER 1200
REVISION P02.01