

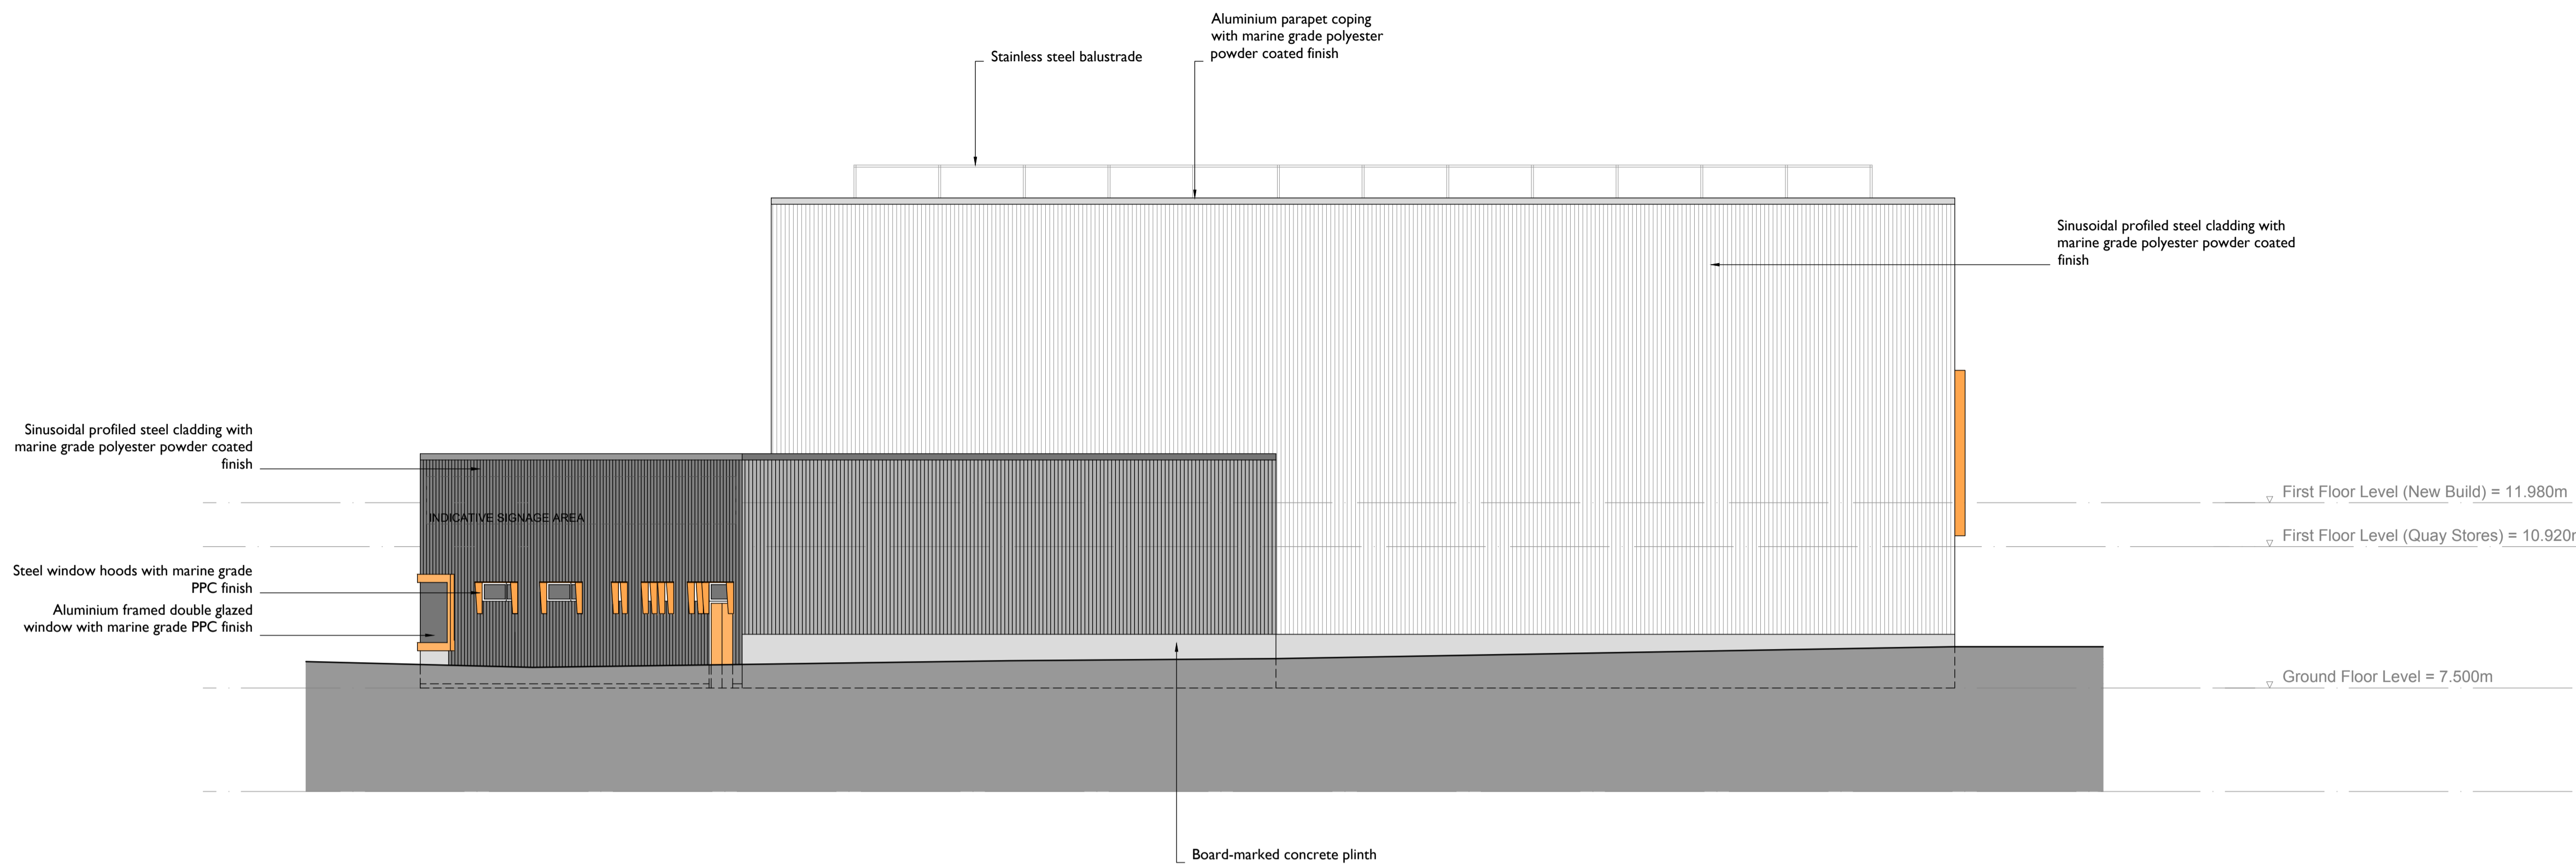



**Notes:**  
 Drawings are based on survey data and may not accurately represent what is physically present.  
 Do not scale from this drawing. All dimensions are to be verified on site before proceeding with the work.  
 All dimensions are in millimeters unless noted otherwise.  
 Purcell shall be notified in writing of any discrepancies.

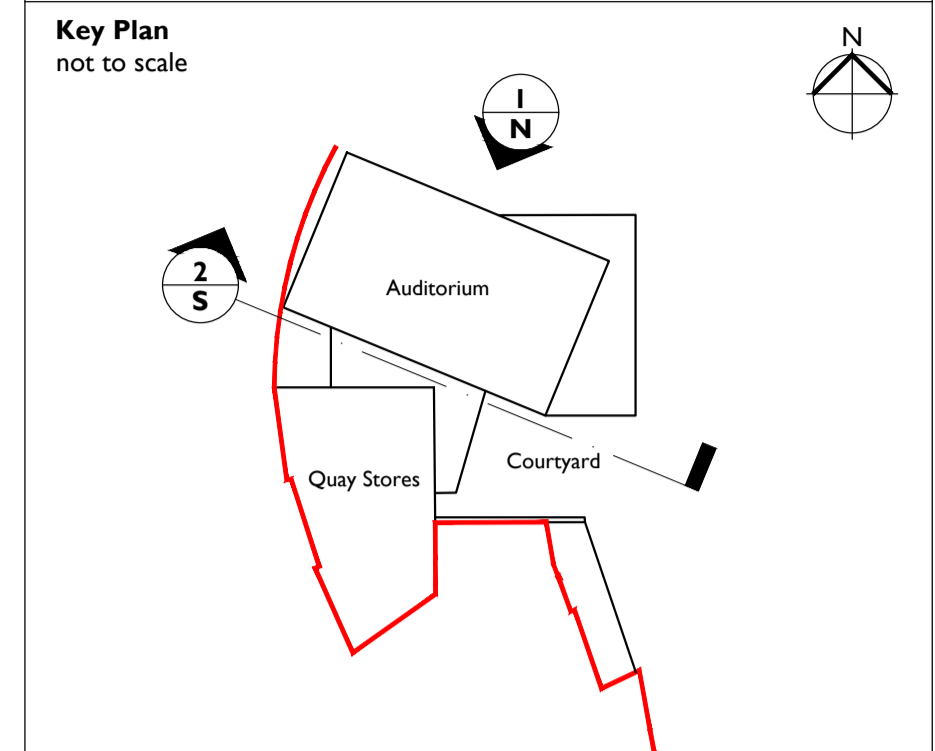

**1 Proposed Auditorium North Elevation**  
**2201 1:100**

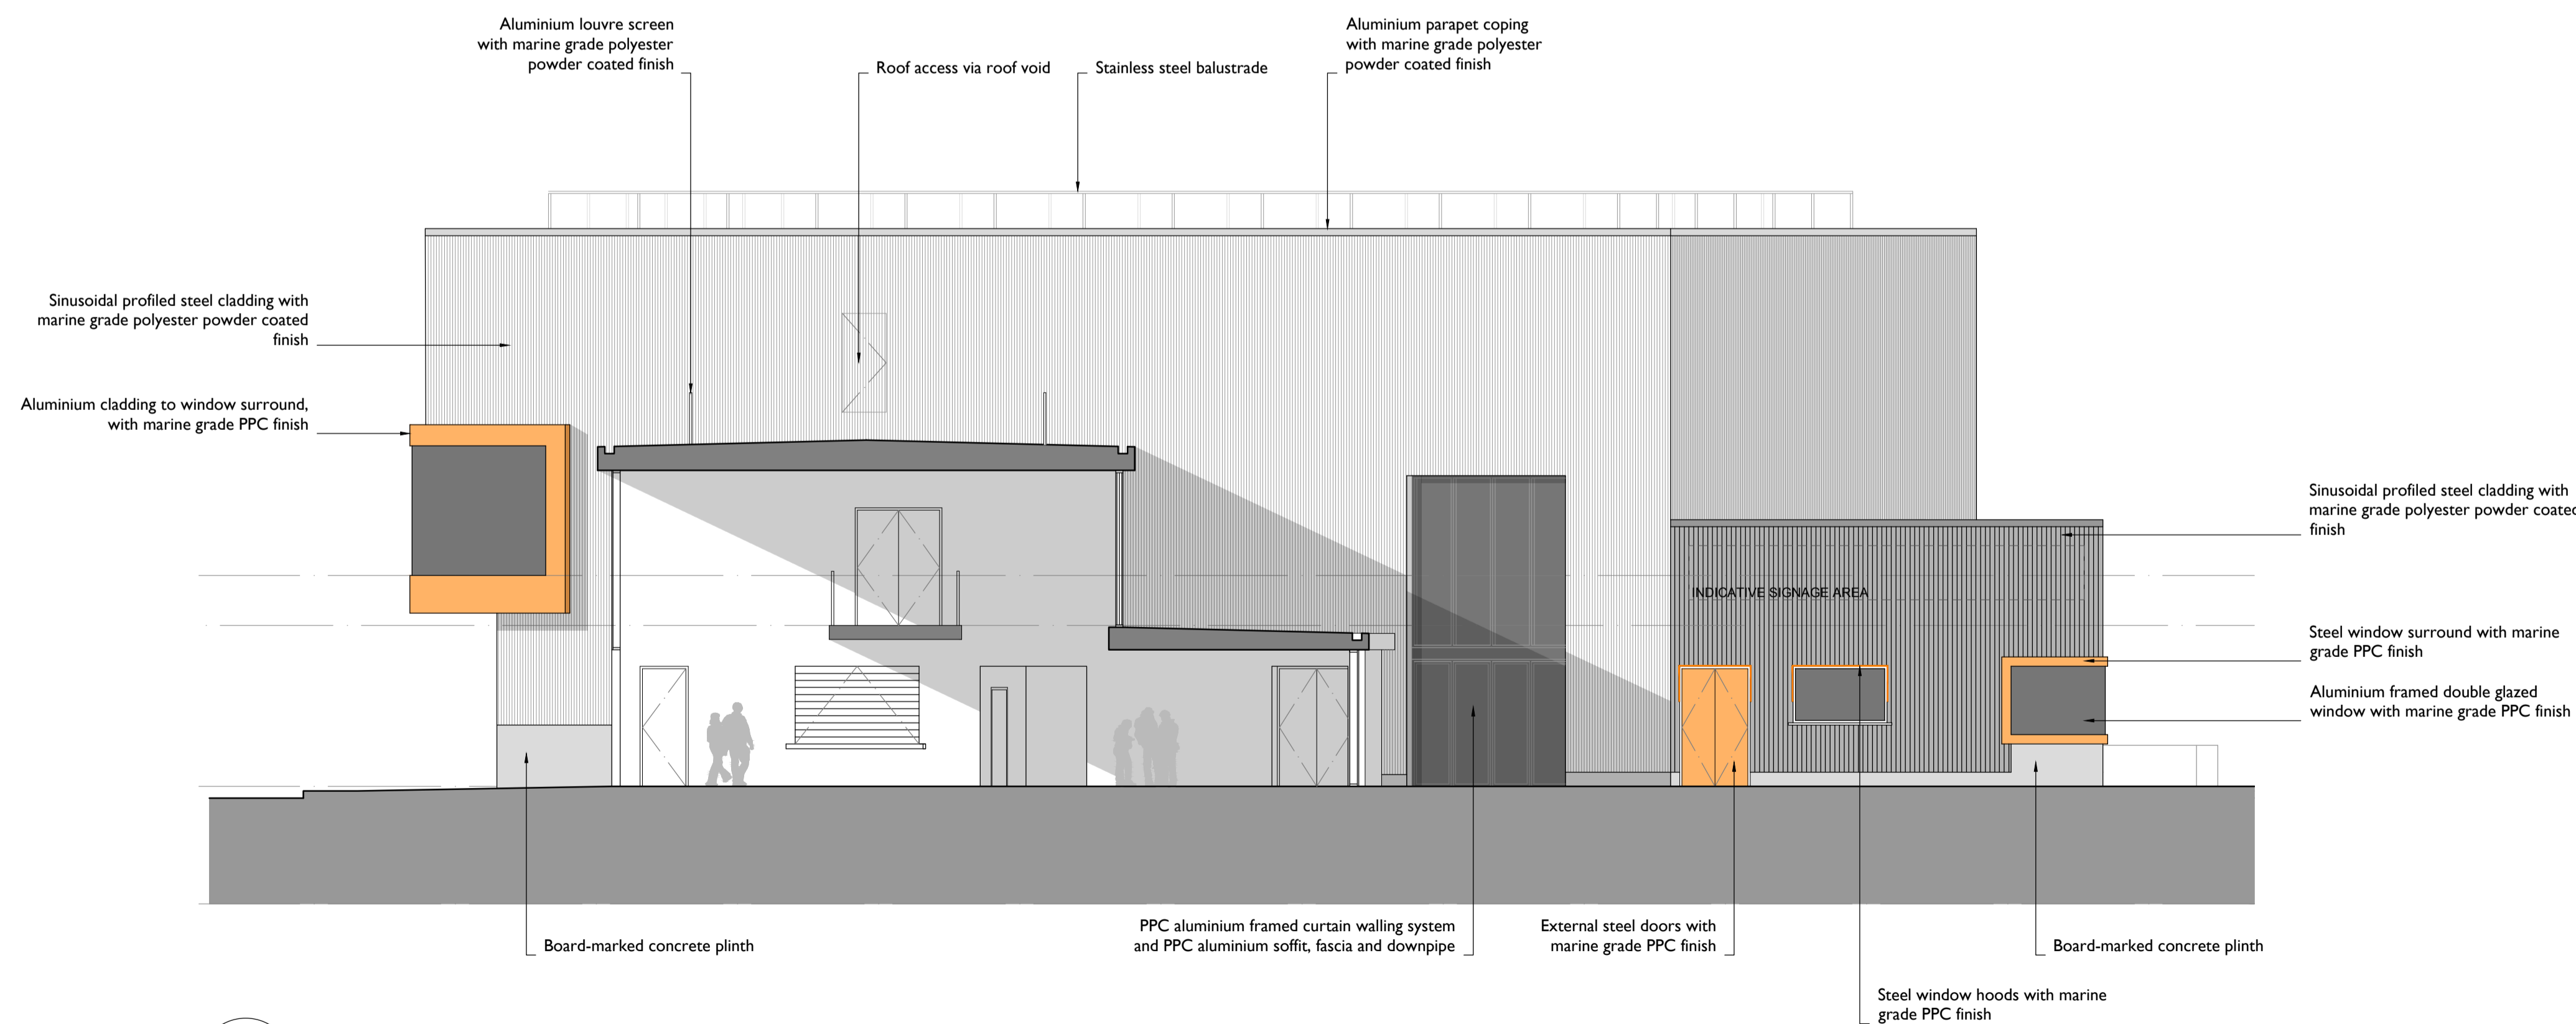

**2 Proposed Auditorium South Elevation**  
**2201 1:100**

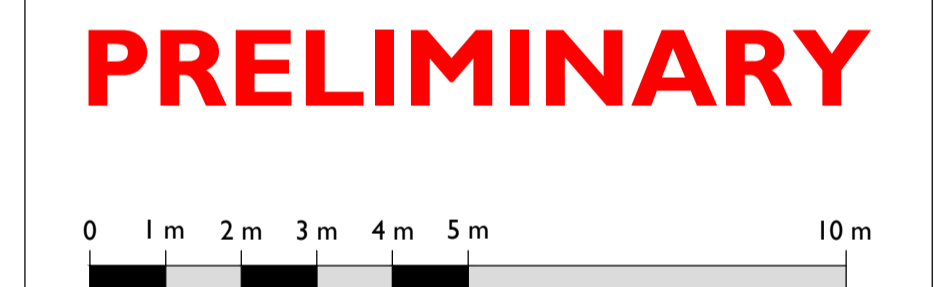

**239620-PUR-00-00-DR-A-2201**

ISSUE	DATE	DRAWN	CHECKED	DESCRIPTION
Current	08-11-19	DC		
<b>CLIENT</b>	Port of Milford Haven			
<b>PROJECT</b>	Milford Haven Quay Stores Development			
<b>TITLE</b>	Auditorium North and South Elevations Proposed			
<b>SIZE &amp; SCALE</b>	AIL 1:100			
<b>STATUS</b>	S0 - Work In Progress			

**JOB NUMBER** 239620  
**NUMBER** 2201  
**REVISION** P01.01