



Notes:
 Drawings are based on survey data and may not accurately represent what is physically present.
 Do not scale from this drawing. All dimensions are to be verified on site before proceeding with the work.
 All dimensions are in millimeters unless noted otherwise.
 Purcell shall be notified in writing of any discrepancies.

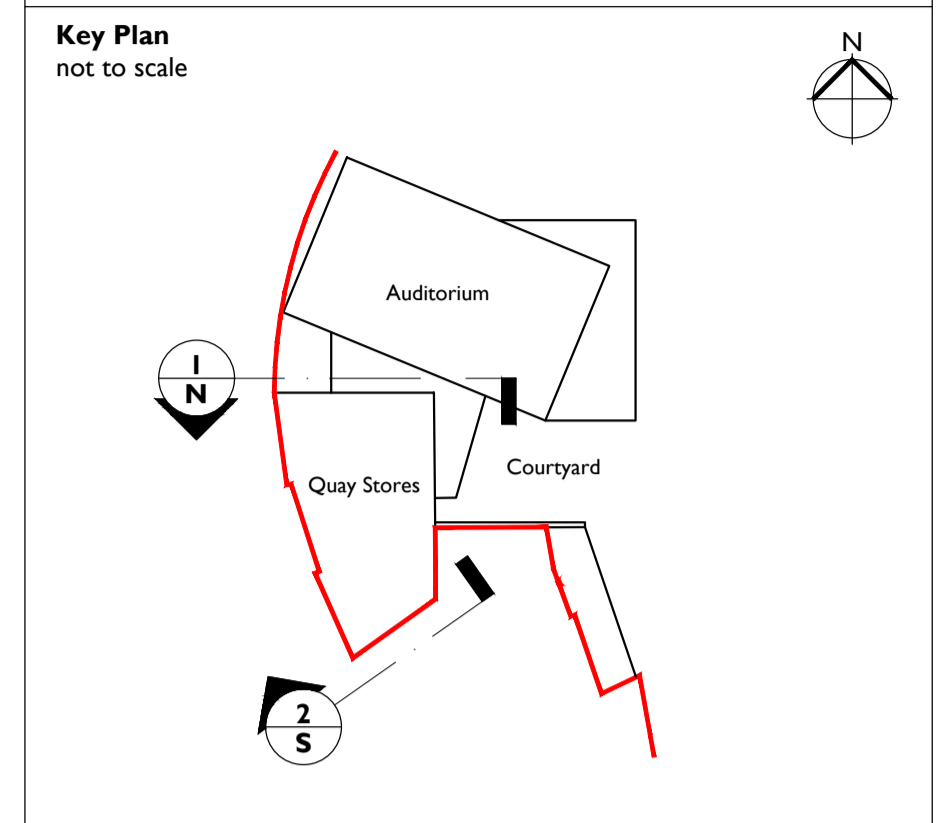

1
2202 Quay Stores North Elevation
 1:100

SECTION THROUGH
 GLAZED LINK

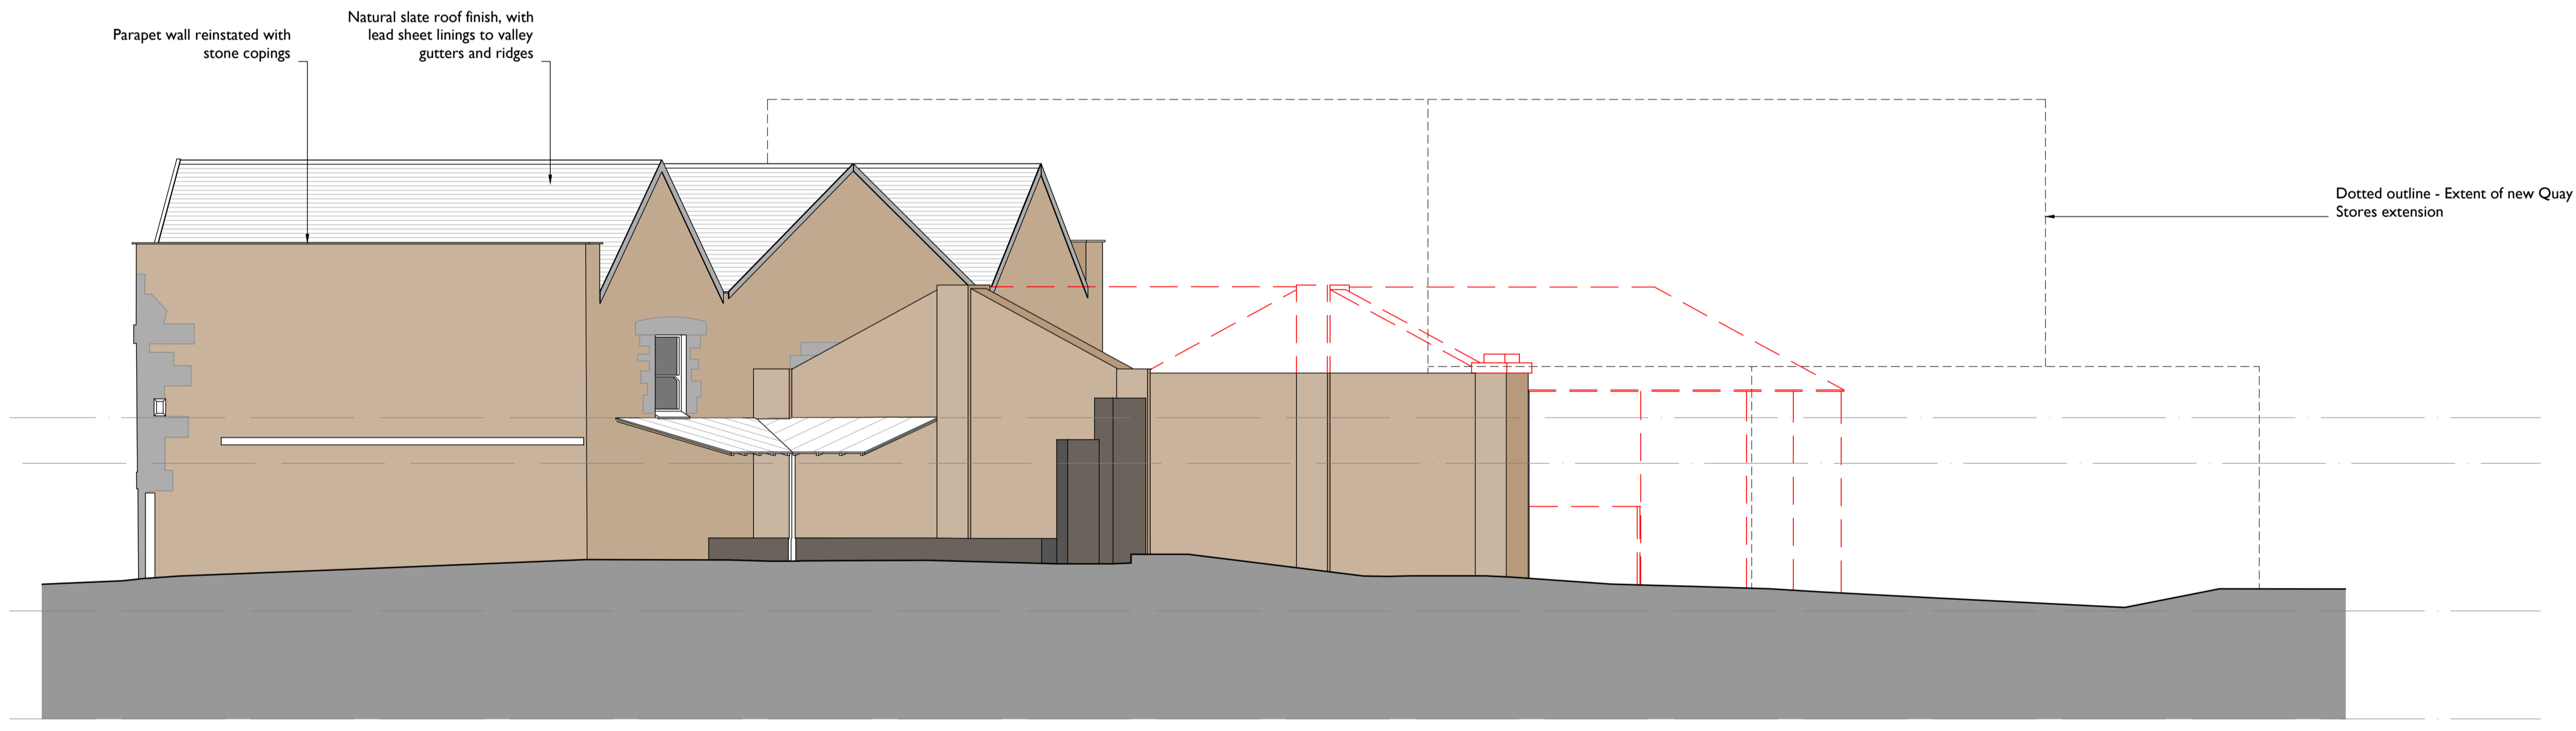

2
2202 Quay Stores South Elevation
 1:100

PRELIMINARY

239620-PUR-00-00-DR-A-2202

ISSUE	DATE	DRAWN	CHECKED	DESCRIPTION
Current	08-11-19	DC		
CLIENT	Port of Milford Haven			
PROJECT	Milford Haven Quay Stores Development			
TITLE	Quay Stores North and South Elevations Proposed			
SIZE & SCALE	AIL 1:100			
STATUS	S0 - Work In Progress			

JOB NUMBER 239620
NUMBER 2202
REVISION P01.01