



I
2300 Proposed Section Through Auditorium and Quays Stores
1:100

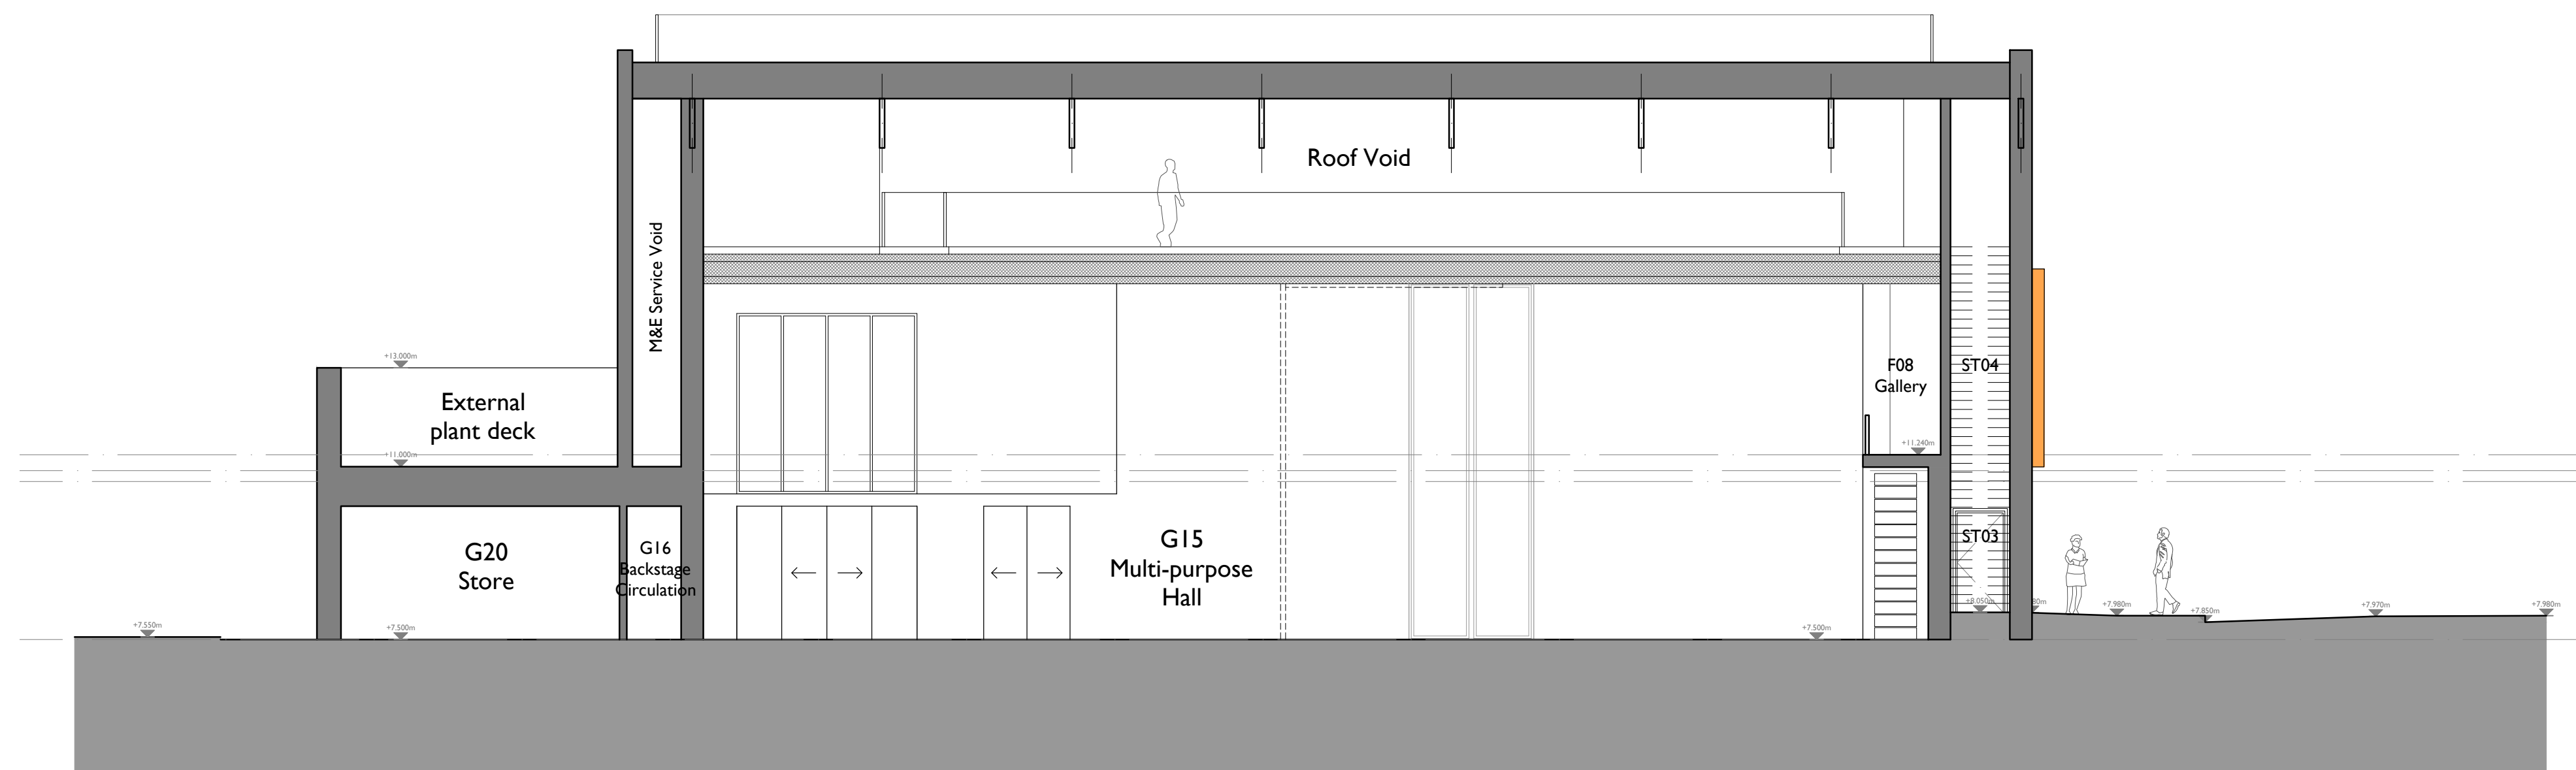

2
2300 Proposed Section Through Auditorium and Backstage
1:100

Notes:
 Drawings are based on survey data and may not accurately represent what is physically present.
 Do not scale from this drawing. All dimensions are to be verified on site before proceeding with the work.
 All dimensions are in millimeters unless noted otherwise.
 Purcell shall be notified in writing of any discrepancies.

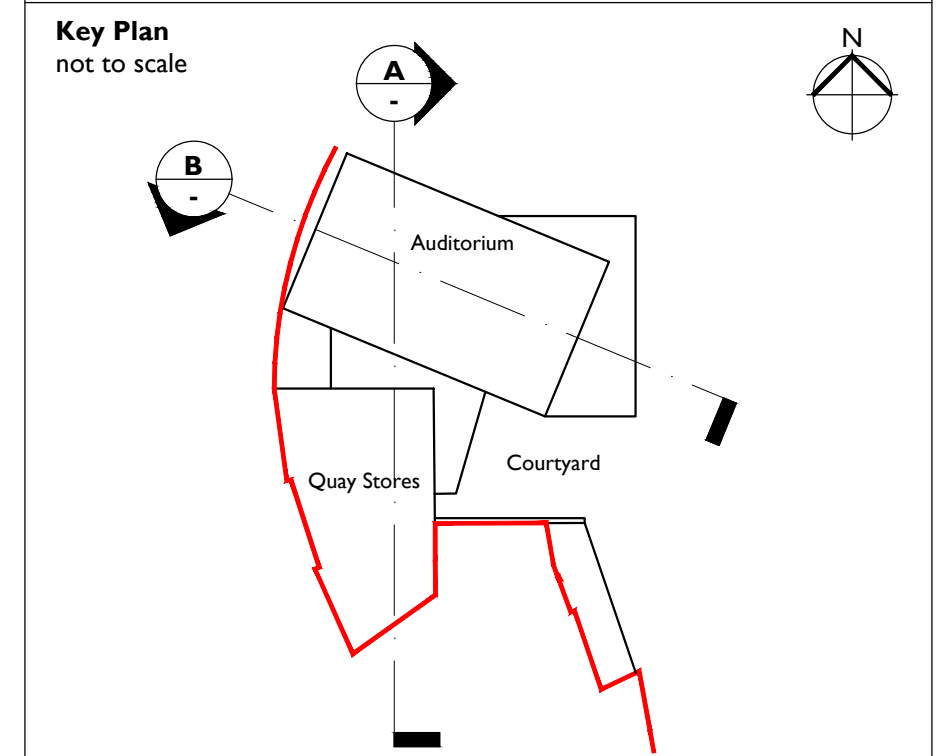

Key

- Existing construction retained
- New steel frame wall construction

PRELIMINARY



239620-PUR-00-00-DR-A-2300

Current	08-11-19	DC		
ISSUE	DATE	DRAWN	CHECKED	DESCRIPTION
CLIENT				Port of Milford Haven
PROJECT				Milford Haven Quay Stores Development
TITLE				Sections A and B Proposed
SIZE & SCALE				AIL 1:100
STATUS				S0 - Work In Progress

JOB NUMBER 239620
NUMBER 2300
REVISION P01.01

PURCELL